


RENAISSANCE

RESIDENCE 2004

645 FRONT STREET . SAN DIEGO . CALIFORNIA 92101

1ST LEVEL

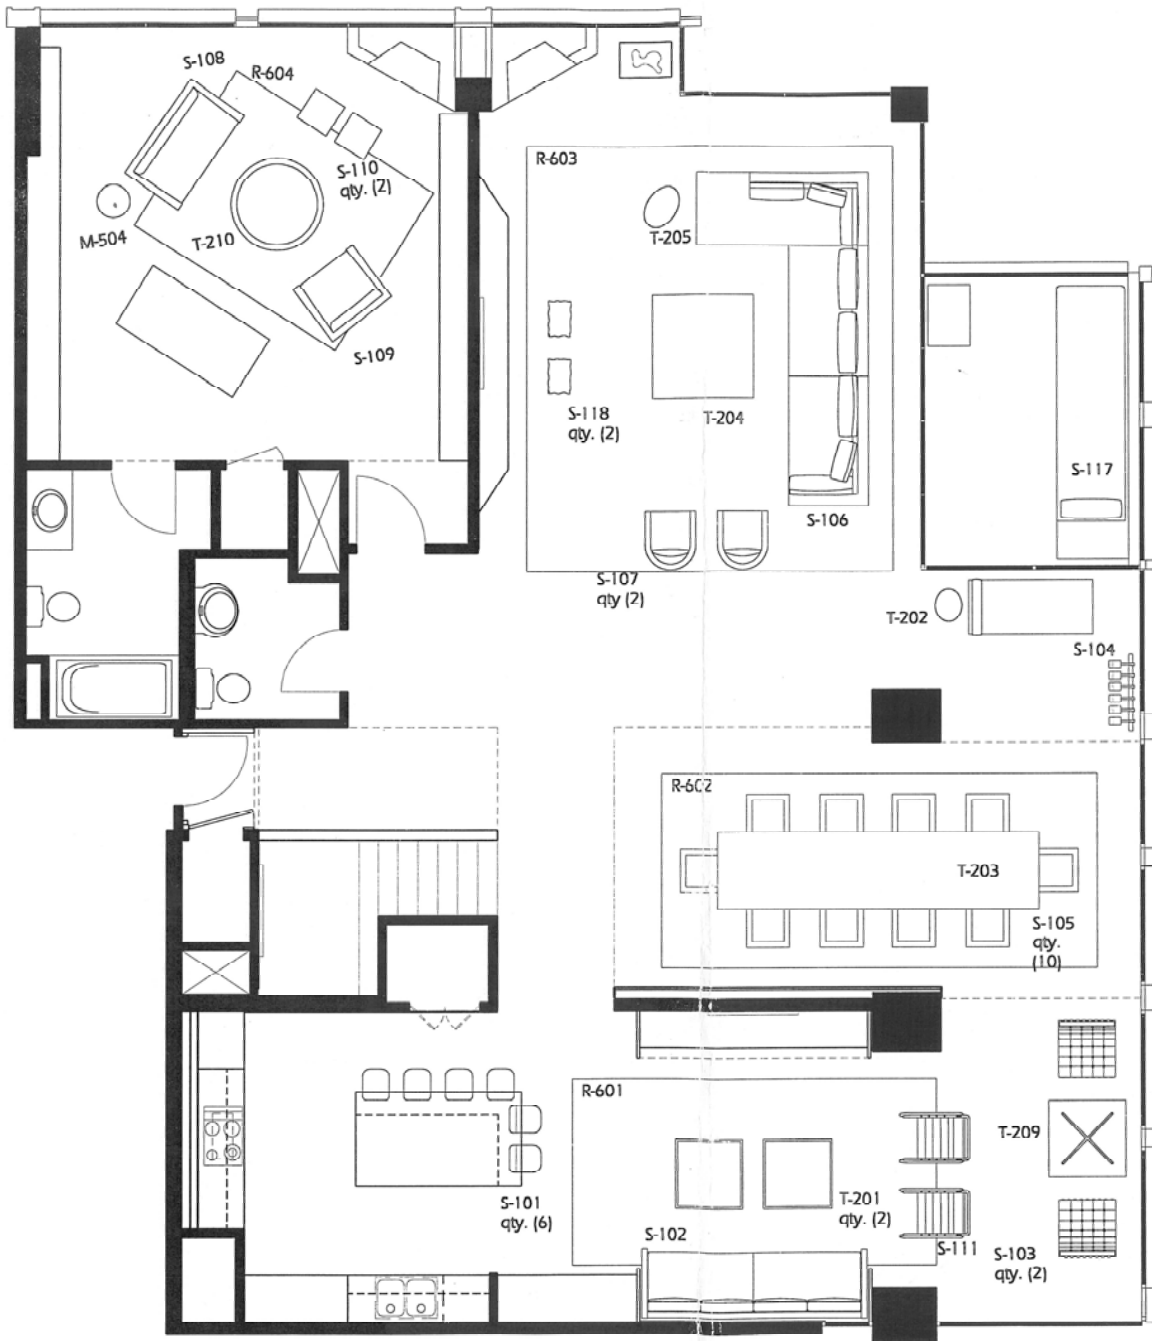


DRAWN BY
GMH
PROJECT NUMBER
4205

PROJECT MANAGER
GMH
DATE
10.08.03

SCALE
1/8" = 1'-0"

SK-FM.1
SKETCH NUMBER

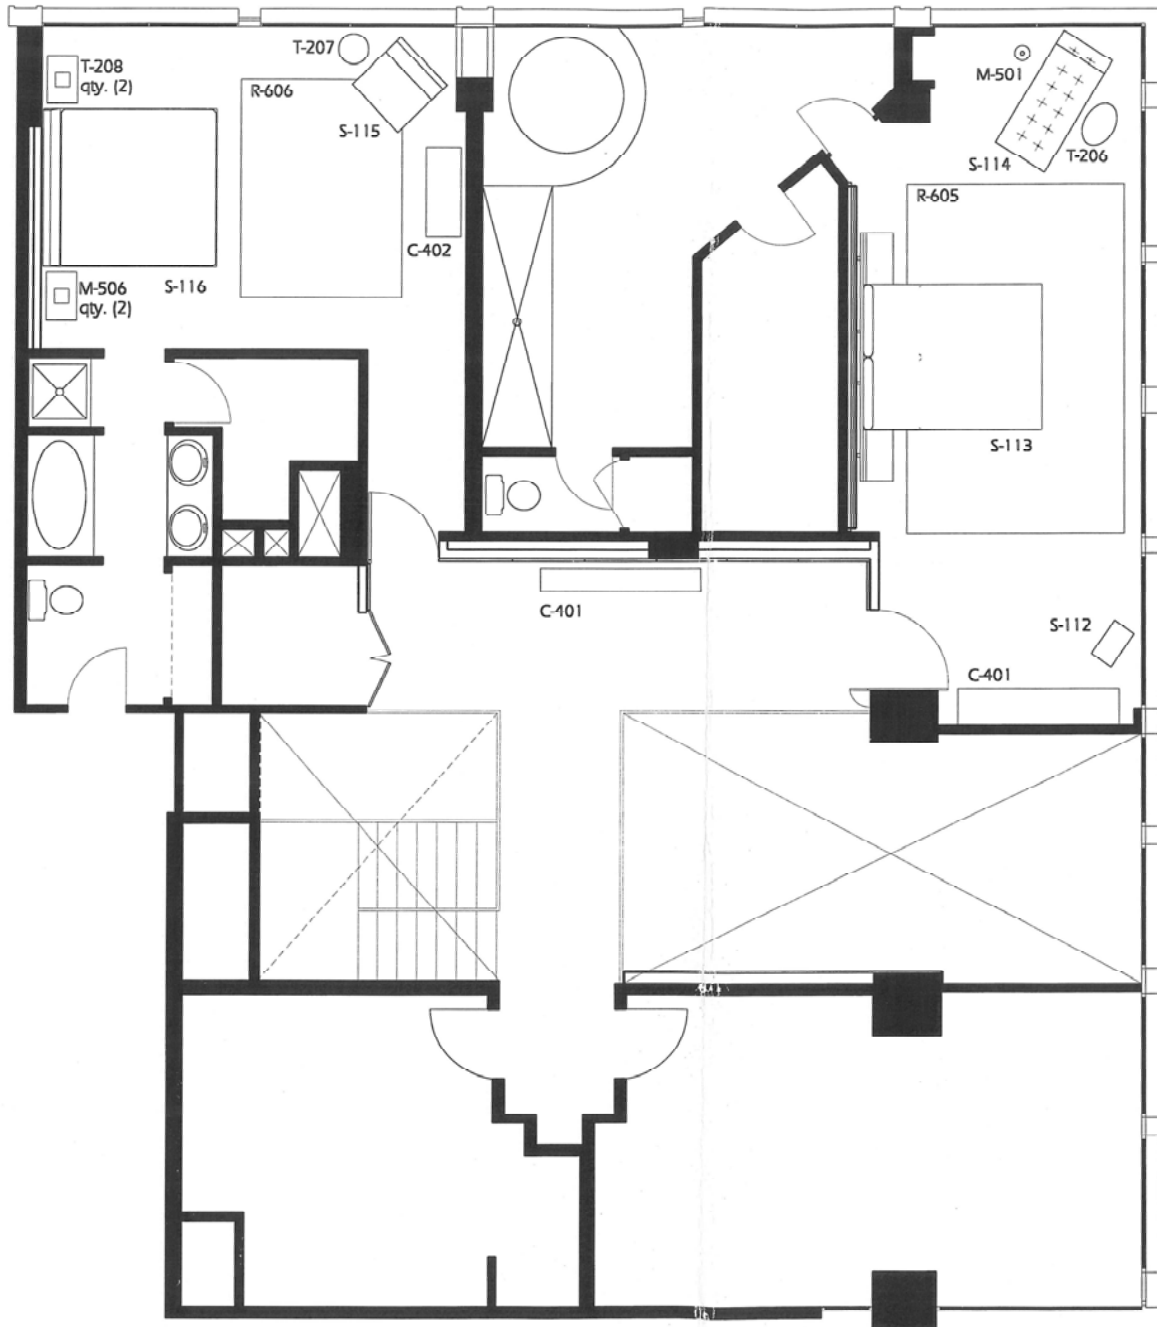

RENAISSANCE

RESIDENCE 2004

645 FRONT STREET . SAN DIEGO . CALIFORNIA 92101

2ND LEVEL

DRAWN BY
GMH
 PROJECT NUMBER
4205

PROJECT MANAGER
GMH
 DATE
10.08.03

SCALE
1/8" = 1'-0"

SK-FM.2
 SKETCH NUMBER